


Concept A - Plan

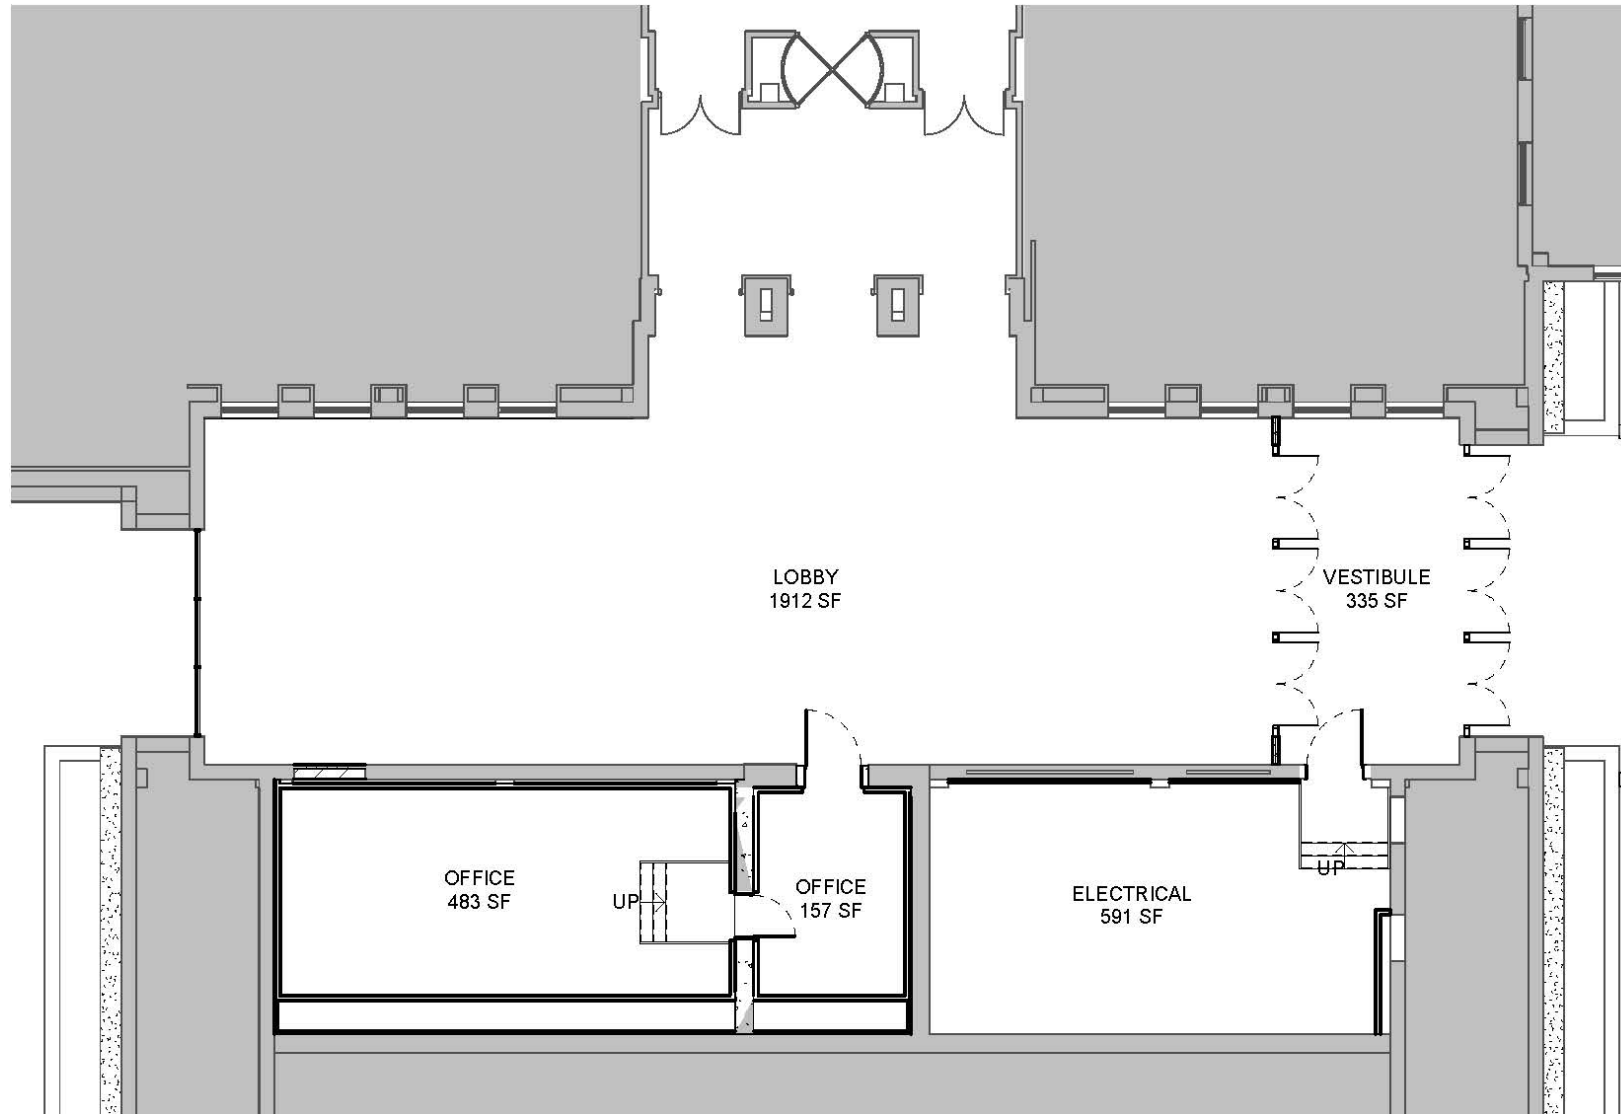


Concept A – Interior View Looking East




Concept A – Interior View Looking West




Concept A – Reflected Ceiling Plan

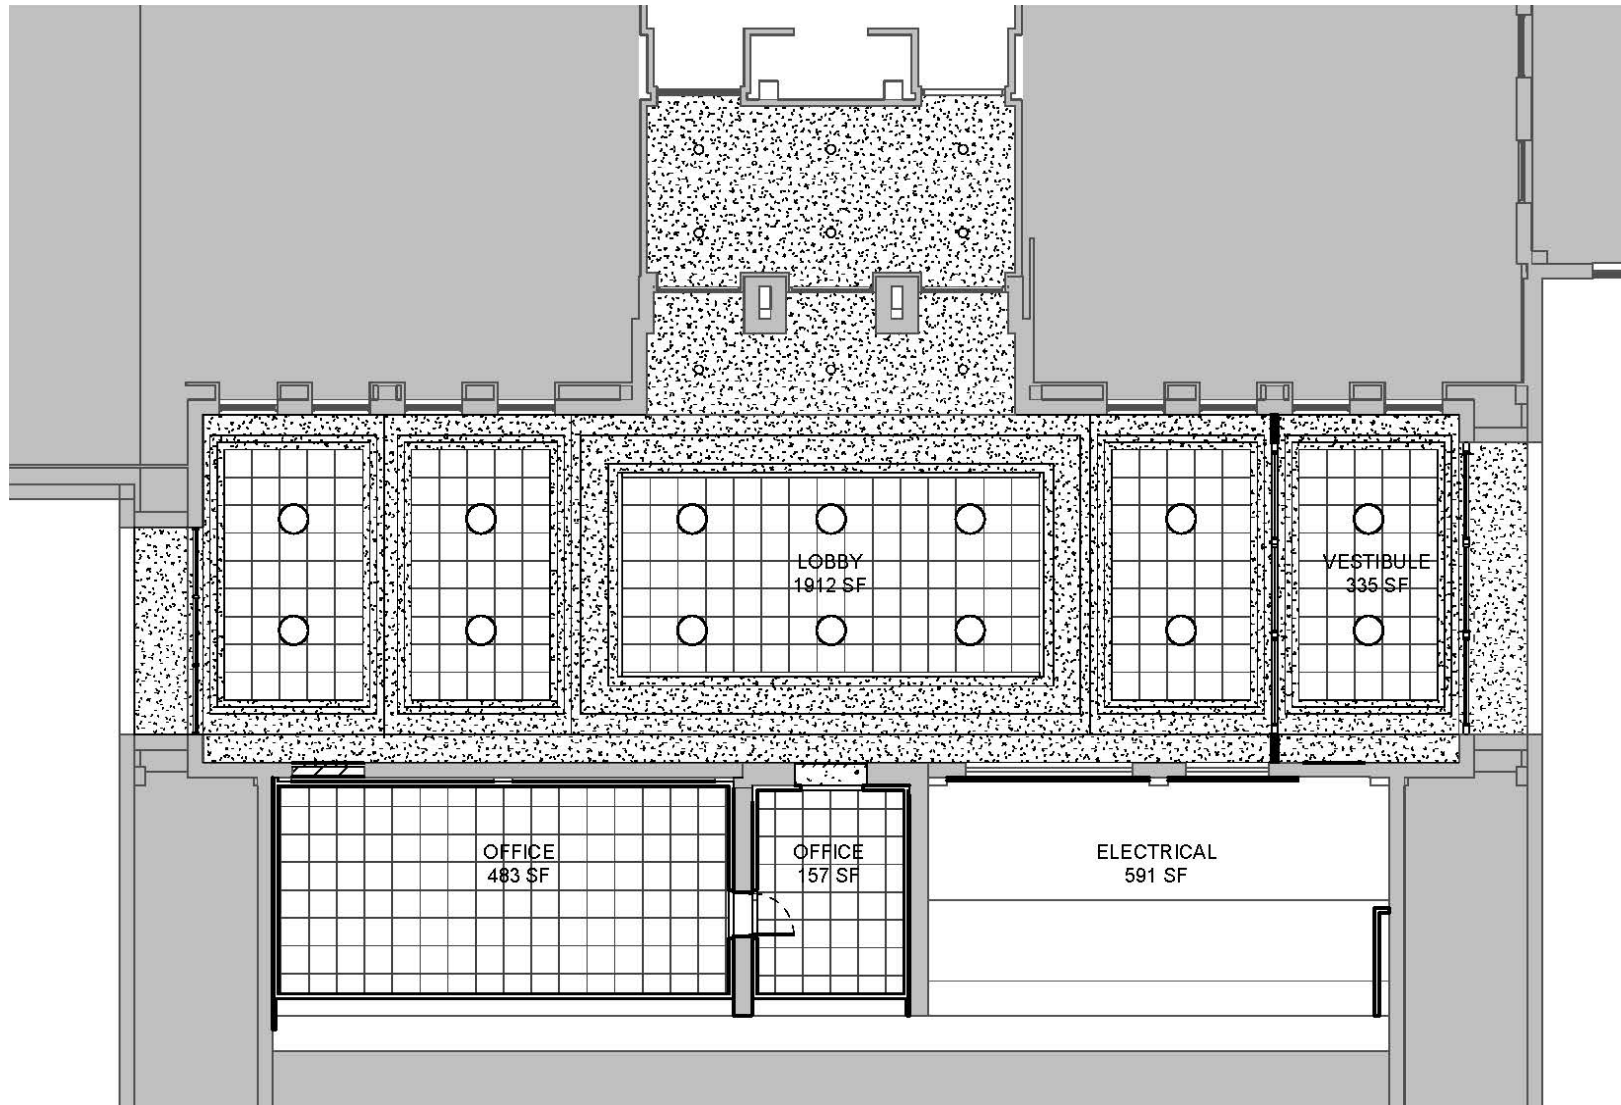

Concept A – Exterior Elevations

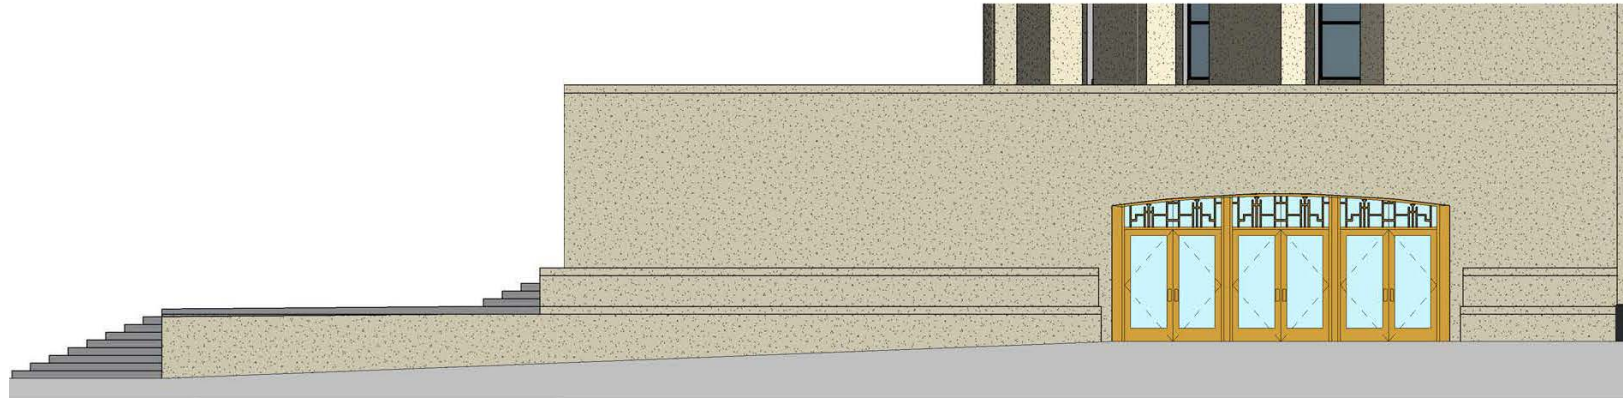

East Exterior Elevation

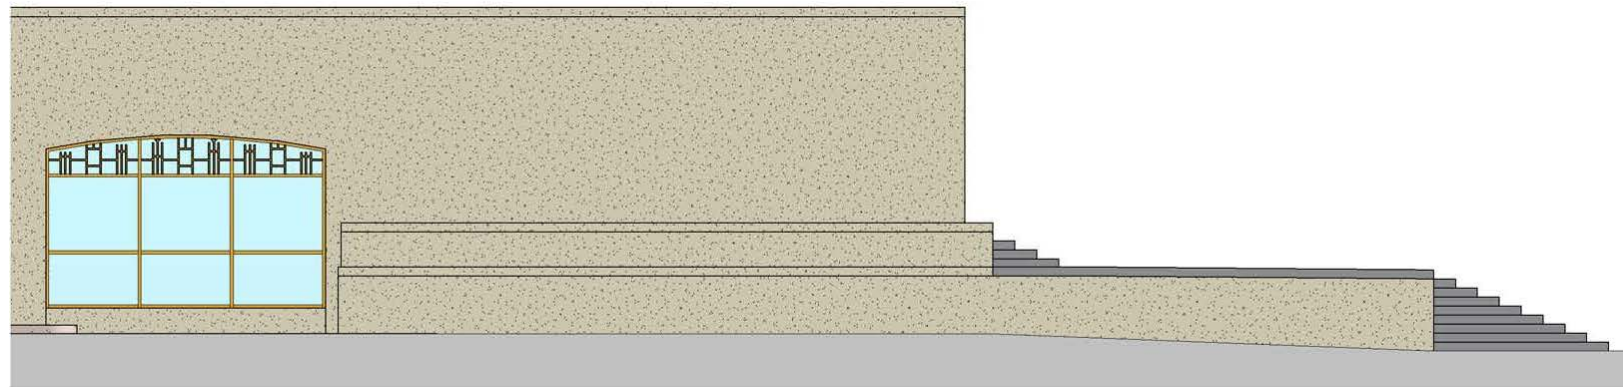

West Exterior Elevation